


NEW STORM WATER FRENCH DRAIN 1 1/2" = 1'-0"

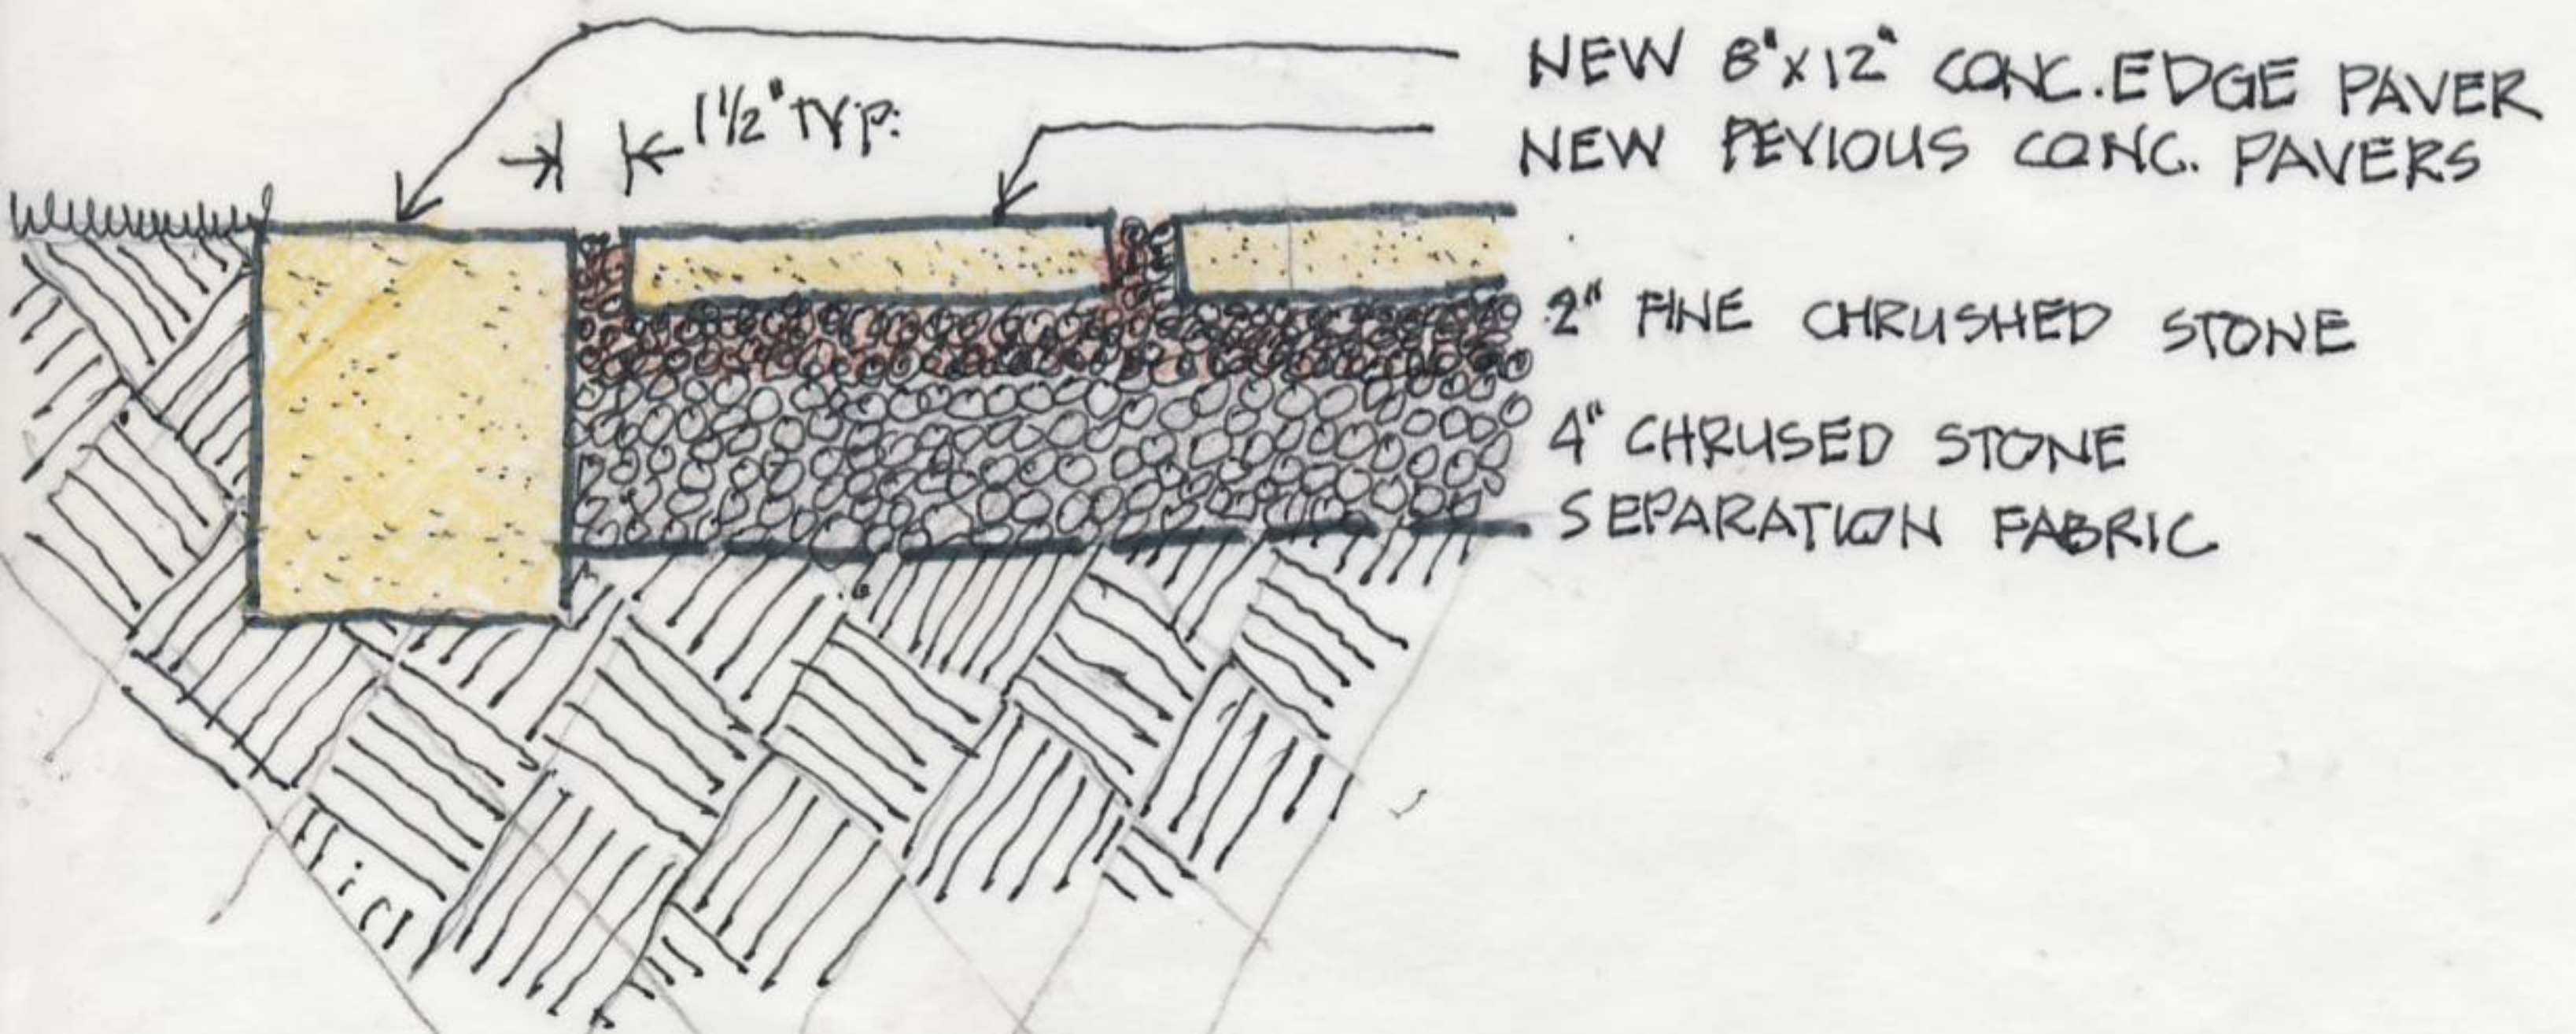

NEW PERVIOUS PAVING 1 1/2" = 1'-0"